


All measurements shown hereon are U.S. Survey Feet.
 Conflicting boundary evidence is as shown.

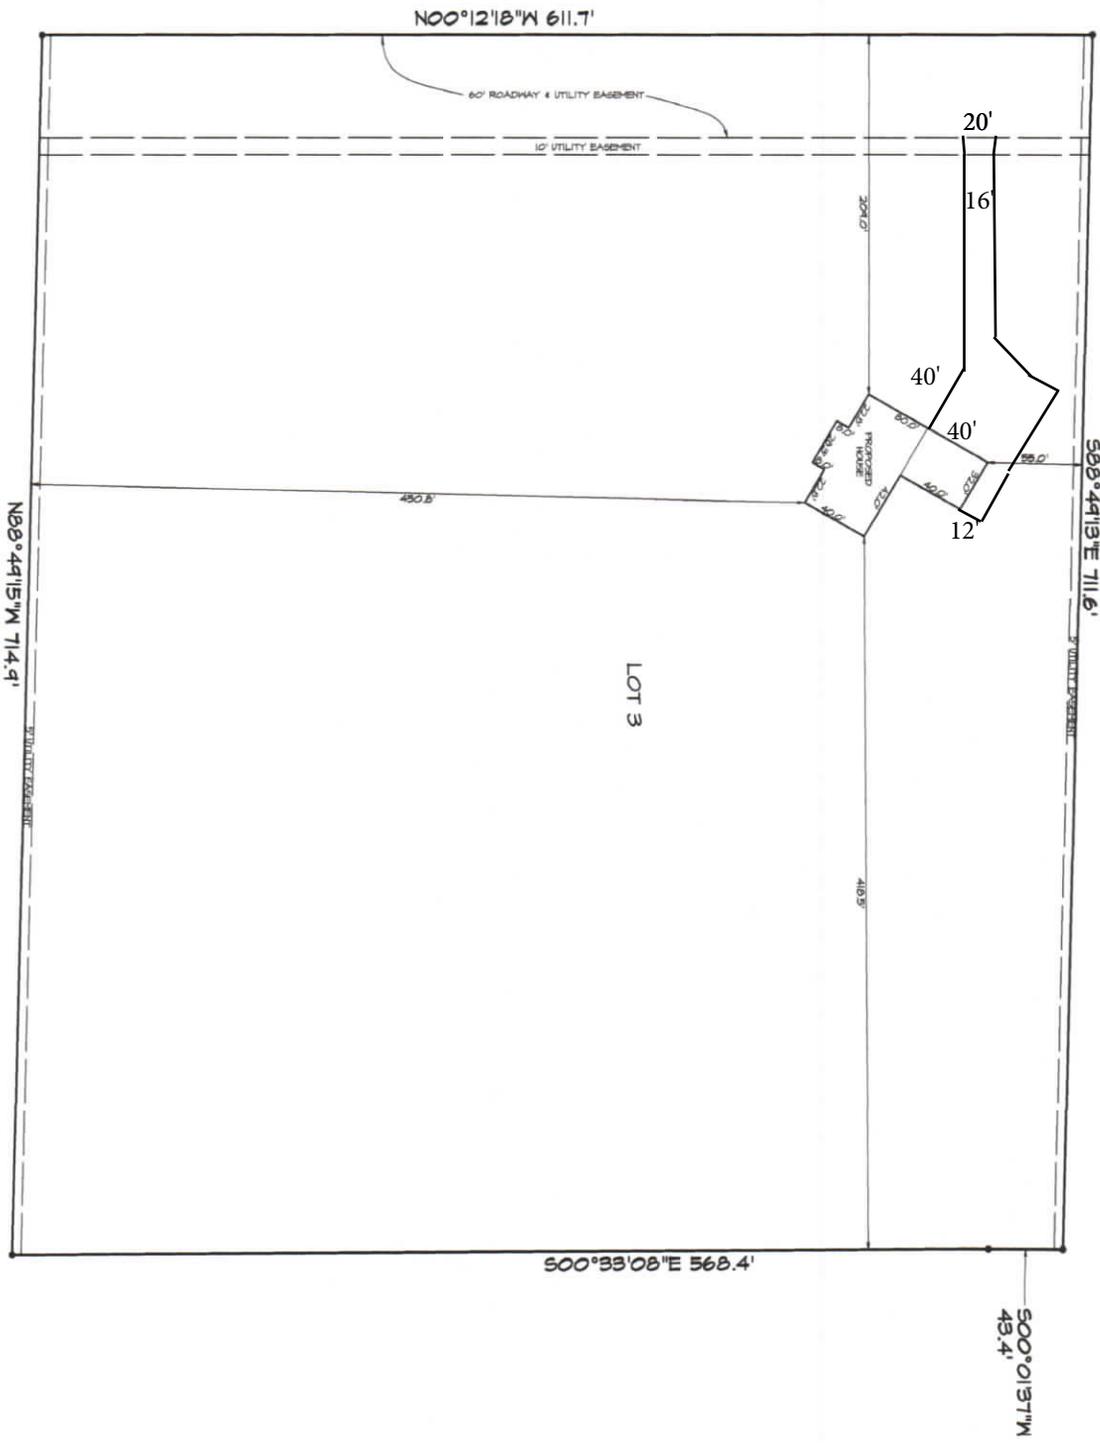

REVISIONS
 REVISED
 NDA 01-04-19

DAVID E. ARCHER & ASSOCIATES, INC.
 LAND DEVELOPMENT CONSULTING
 SURVEYING & ENGINEERING
 185 WILSON ST. SUITE 1000, CHICAGO, ILLINOIS 60614



DATE: 1-1-2017
 DRAWN BY: JAC
 CHECKED BY: JAC

SITE PLAN
 37800 STILLWATER STREET
 1/4 SEC. 27, Township 7 South, Range 65 West,
 6th PM, Douglas Co.,
 WAYNE CONNELL
 SHEET NUMBER
 17-0676