


# LOT 6

LOT 6  
BLOCK 1  
SOUTH ADDITION TO SUPERIOR  
2 STORY RESIDENTIAL STRUCTURE

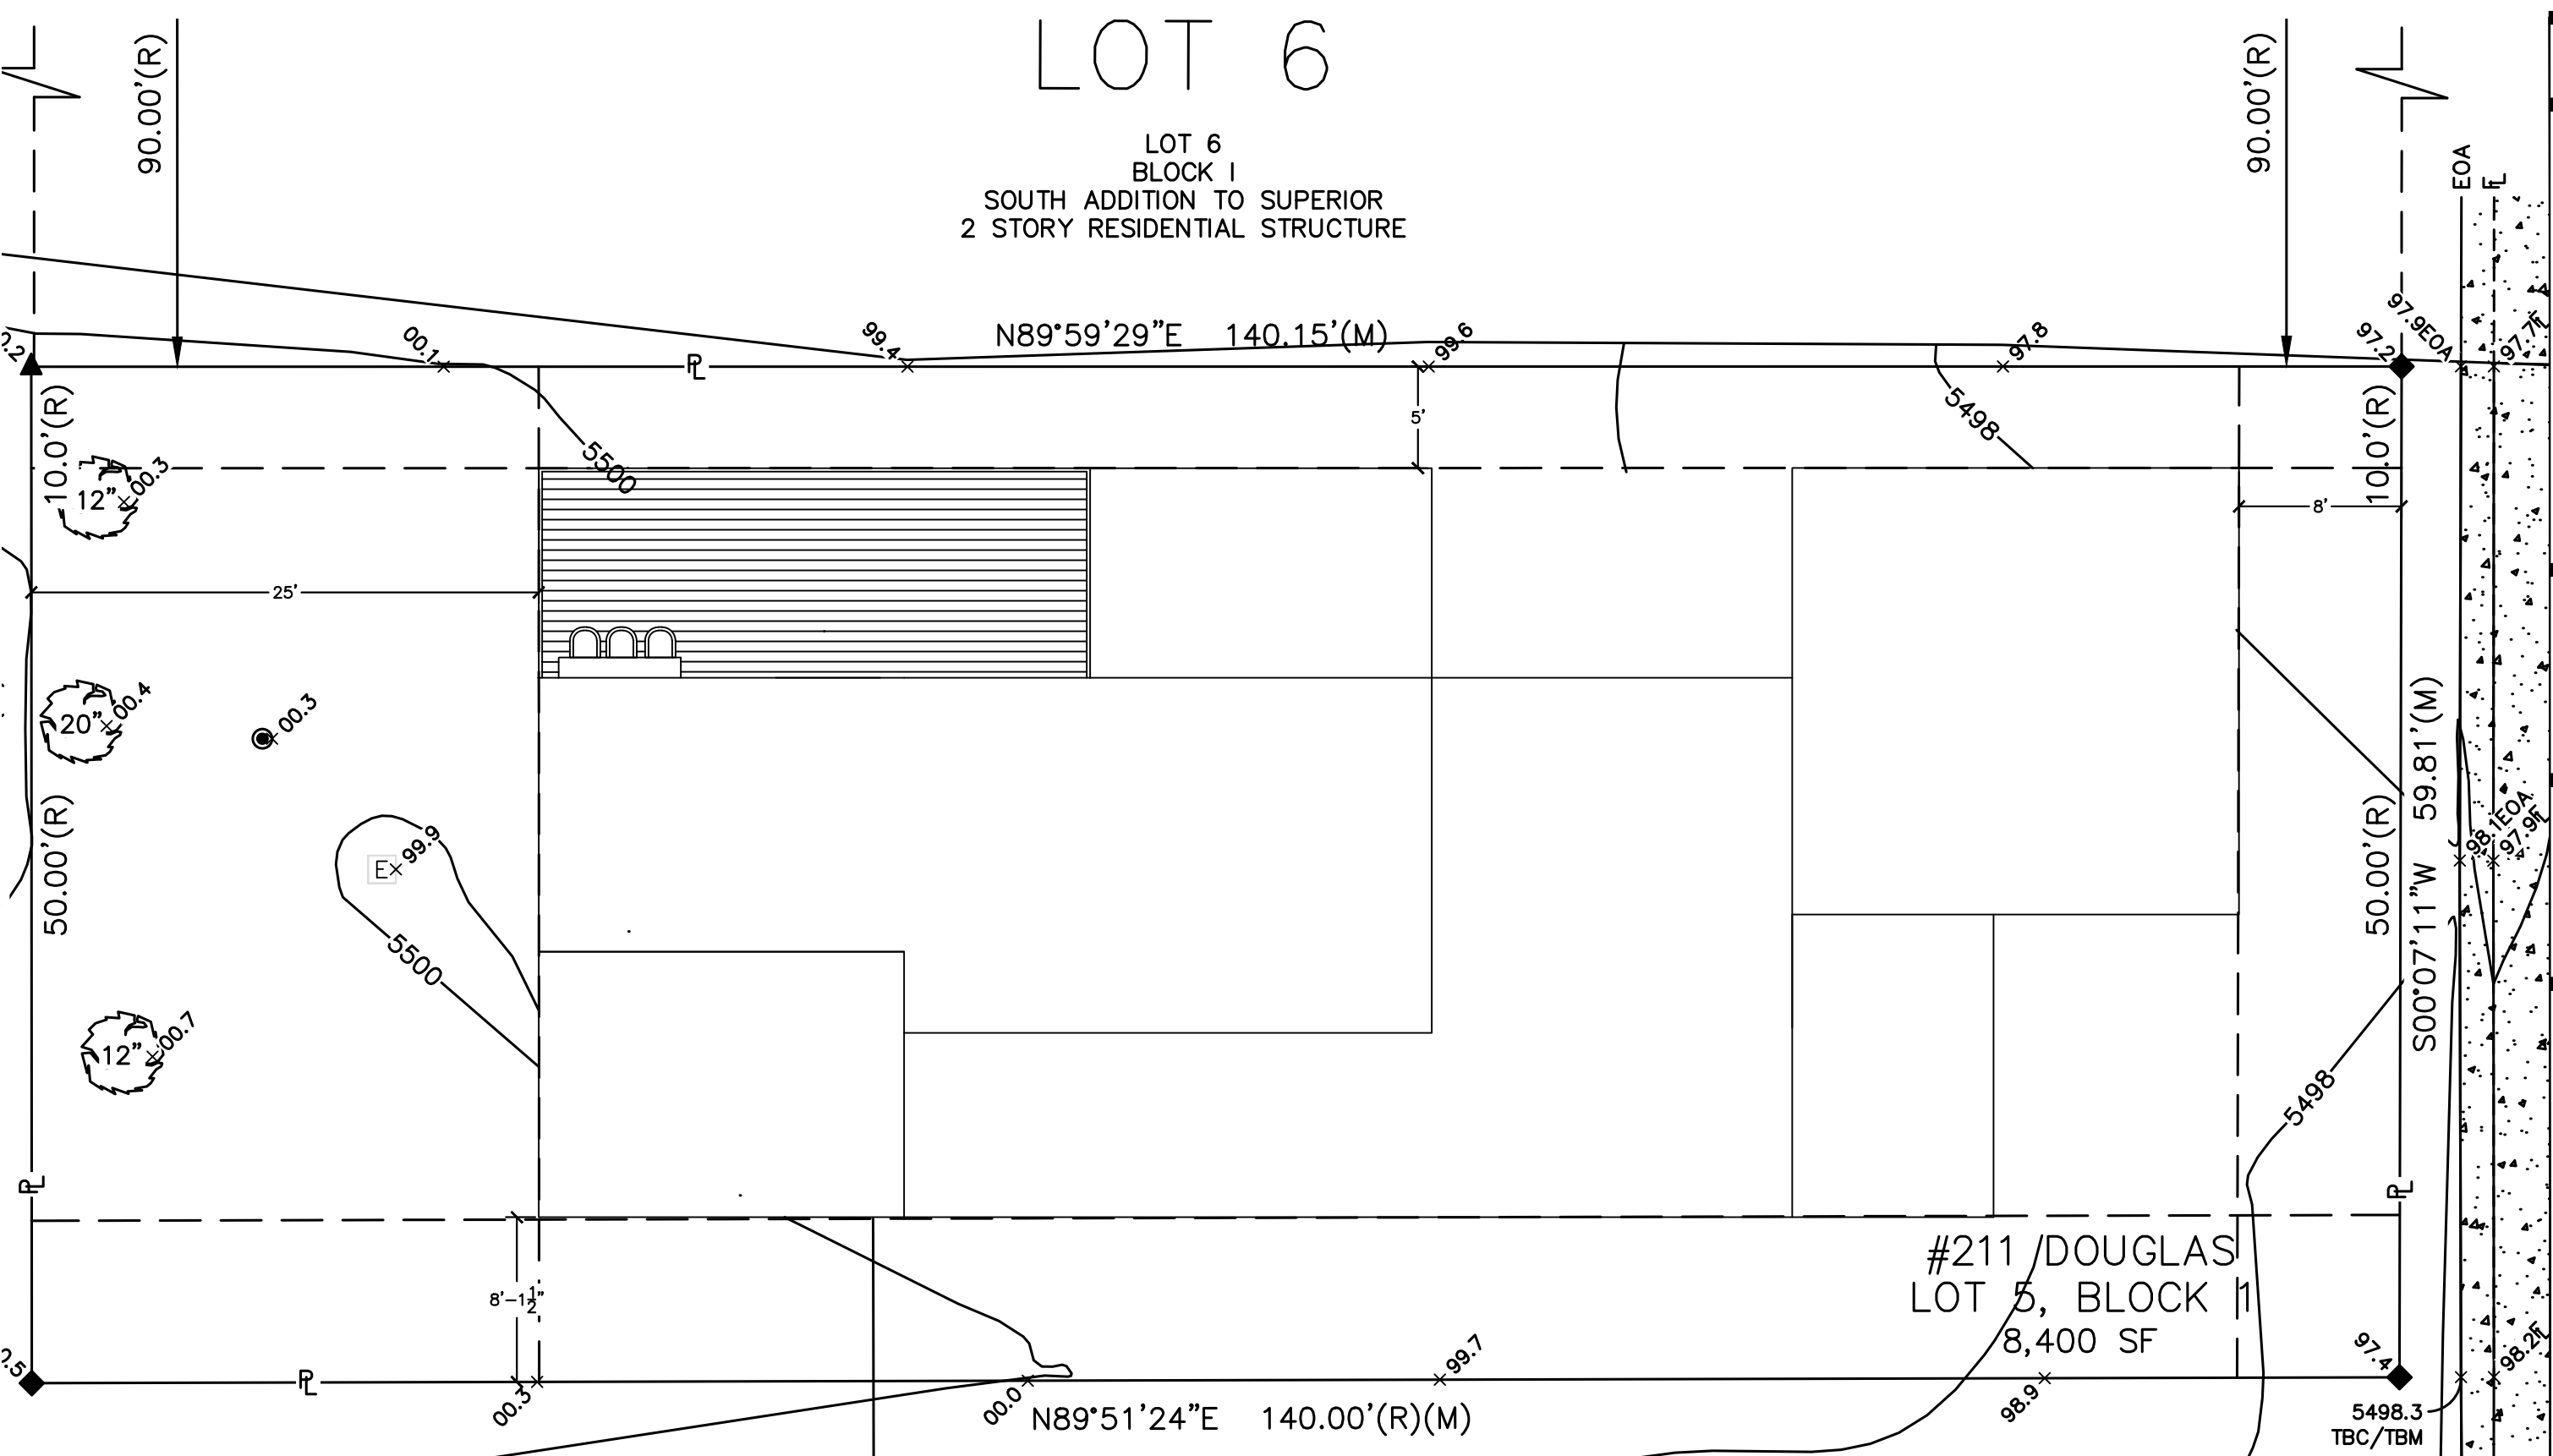


NORTH  
PROPOSED SITE PLAN  
1/8" = 1' SCALE

GENERAL NOTES:  
- MIN. 3" WEED BARRIER AND GRAVEL OR CRUSHED ROCK SHALL BE INSTALLED TO COMPLY WITH BOULDER COUNTY REQUIREMENTS R327.5.13 (BELOW DECKS, UNENCLOSED FLOORS, AND AROUND THE PERIMETER OF THE BUILDINGS). INCLUDE EXTENSIONS BEYOND THE DRIPLINES OF DECKS, BAY WINDOWS, AND OTHER EAVES AND OVERHANGS.

DOUGLAS REBUILD

201 Milwaukee St. Suite 200  
DENVER, CO 80206  
(720) 235 8302 cldesignandbuild.com

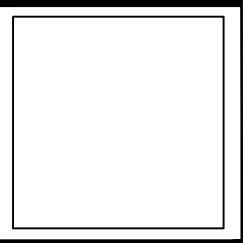

CONSCIOUS LIVING  
DESIGN AND BUILD

DOUGLAS REBUILD  
211 W Douglas Street  
Superior, CO 80027

DATE  
12.11.2023

SHEET  
A0.3